


CURRY CAMPUS - FIRST FLOOR -

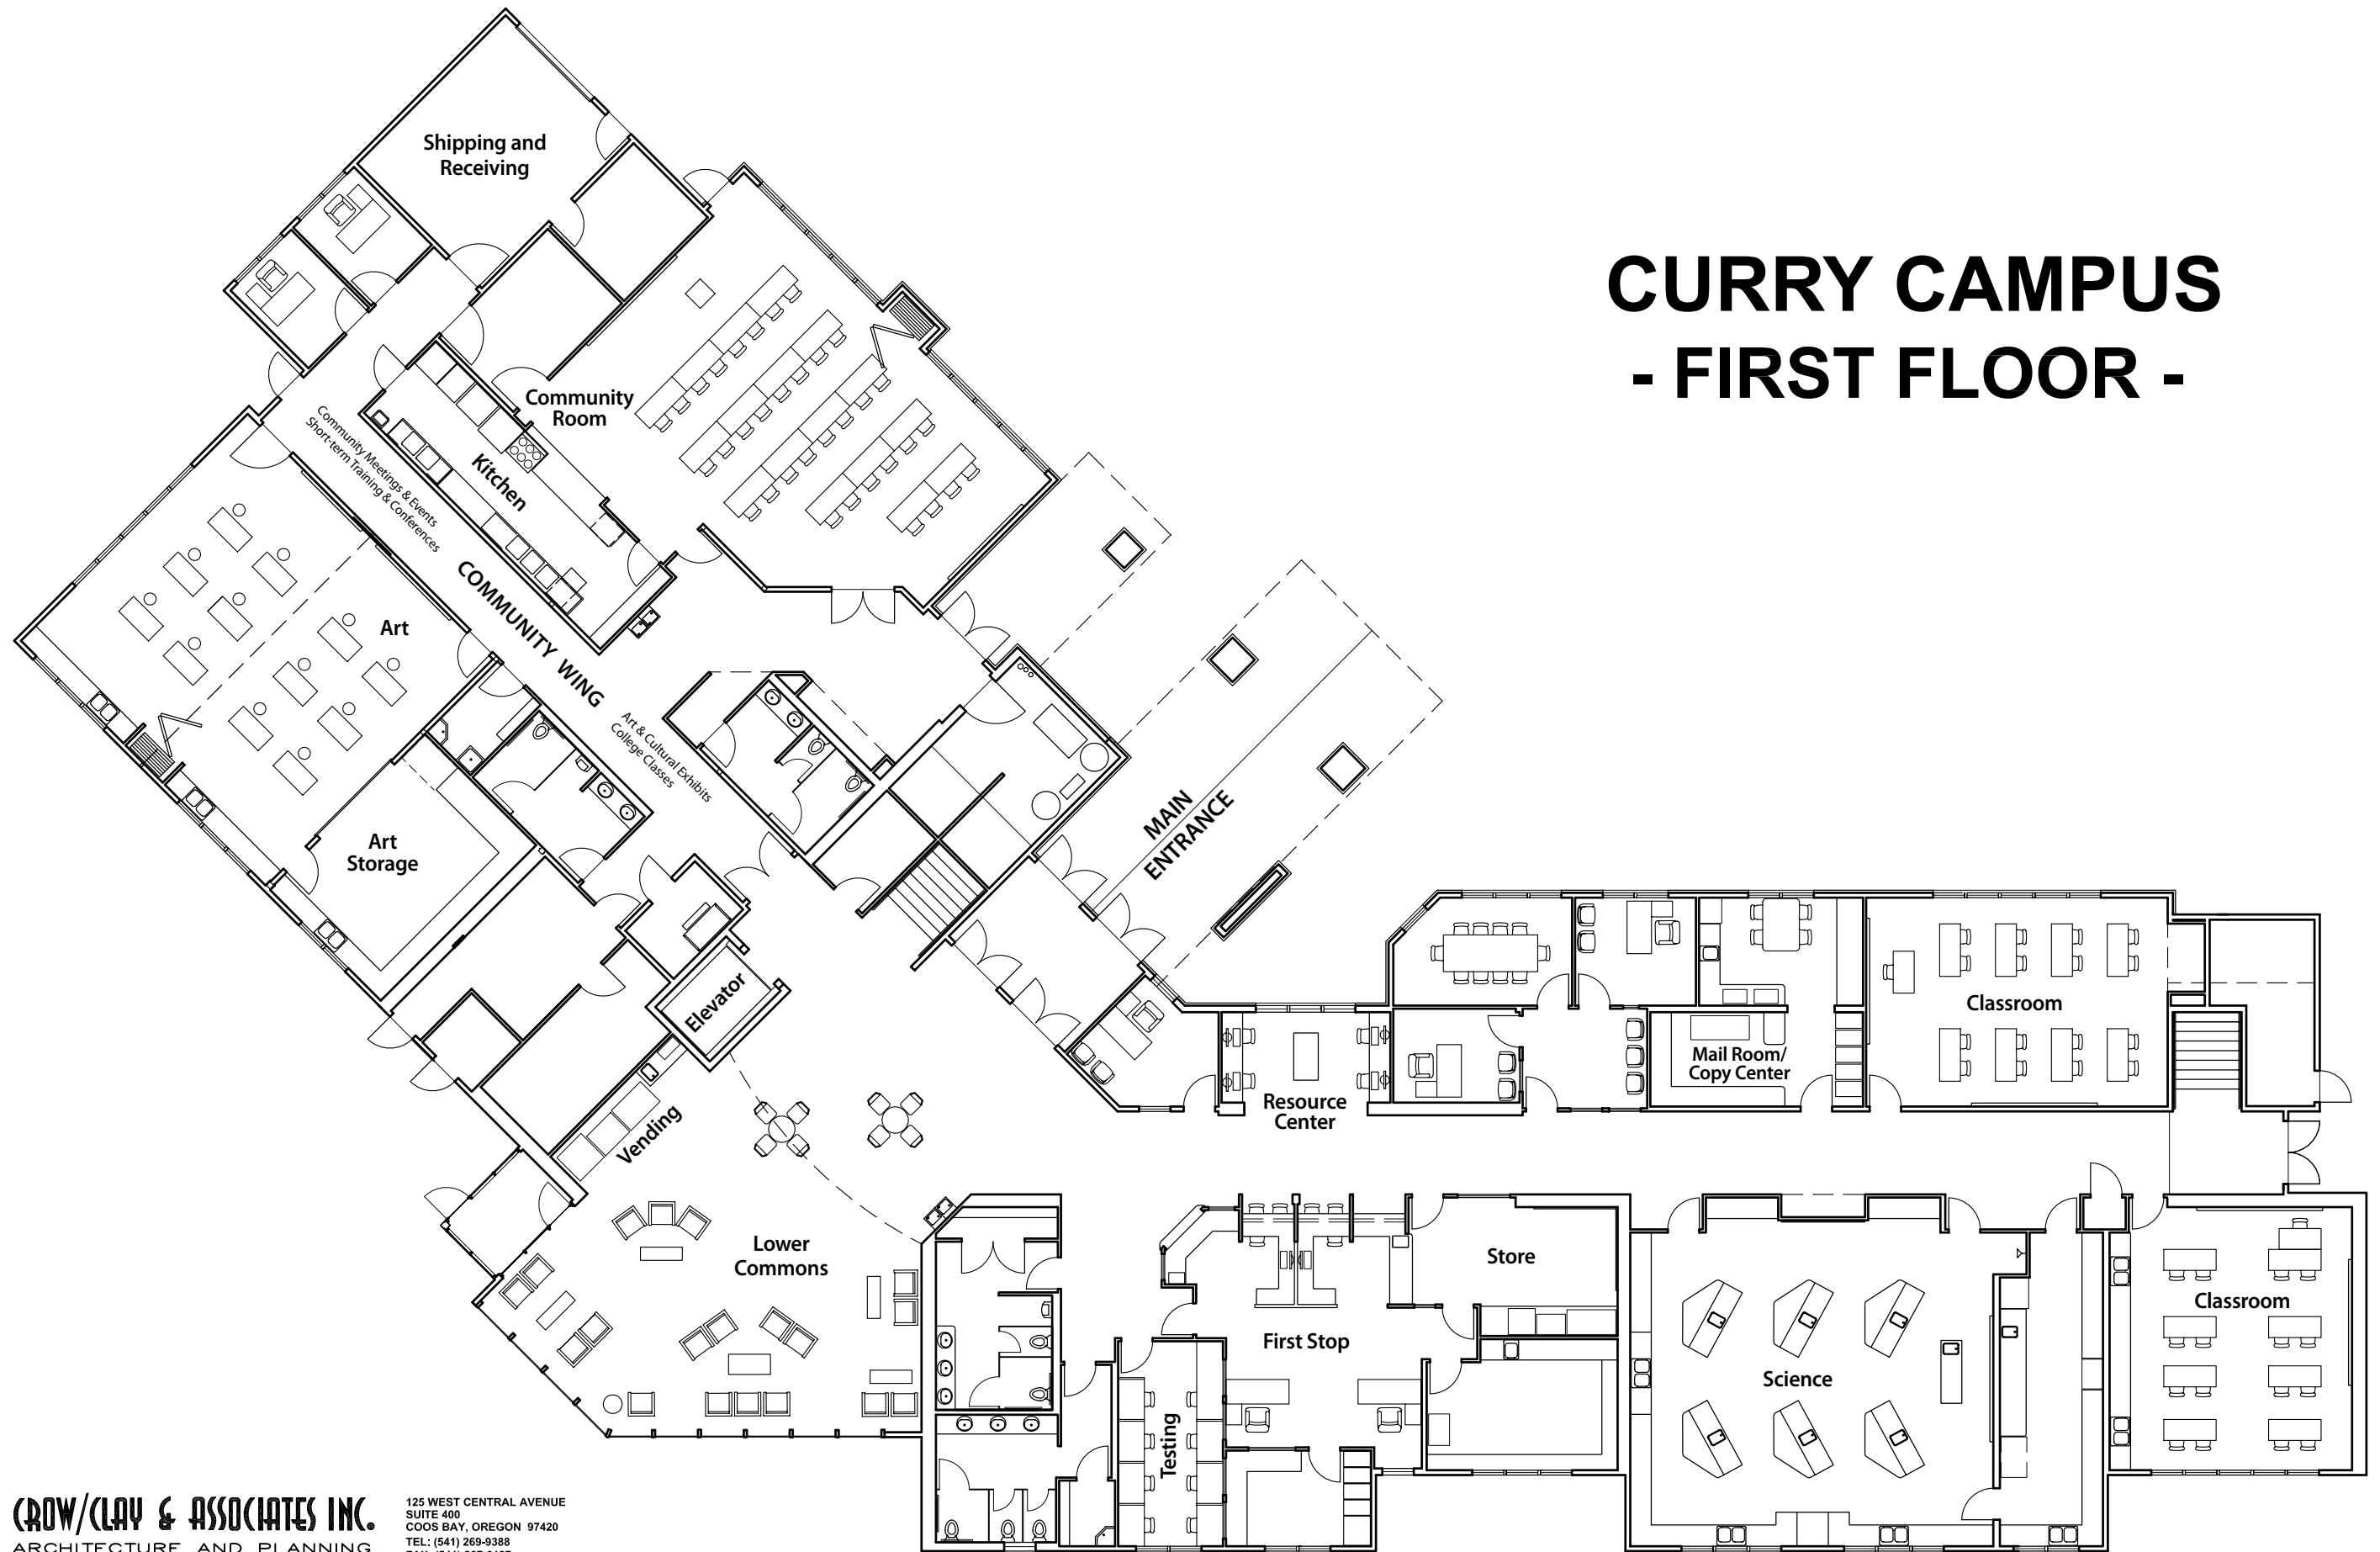

CROW/CLAY & ASSOCIATES INC.
ARCHITECTURE AND PLANNING
LAND USE AND INTERIORS

125 WEST CENTRAL AVENUE
SUITE 400
COOS BAY, OREGON 97420
TEL: (541) 269-9388
FAX: (541) 267-6187
www.crowclay.com